


CHESTNUT AVENUE

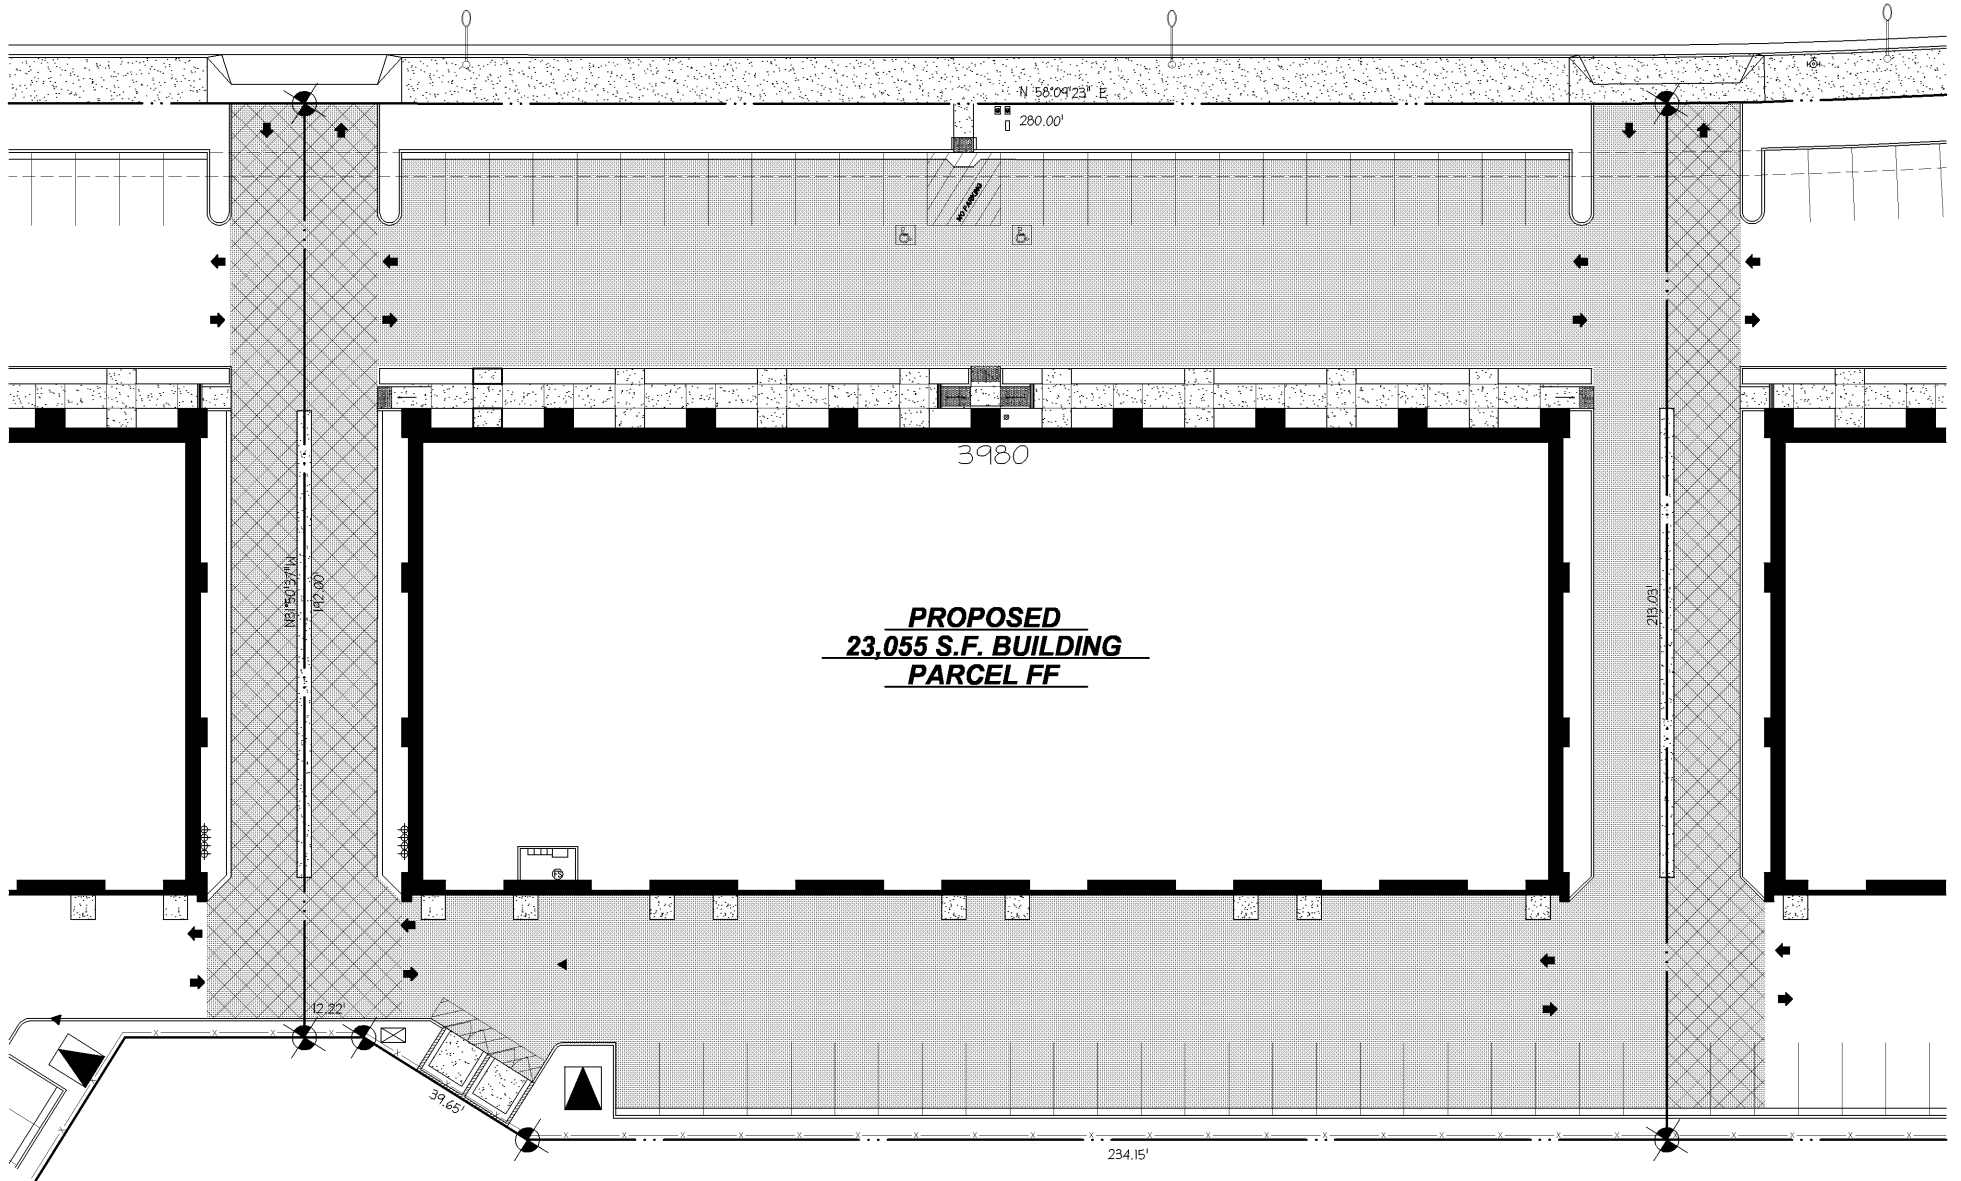

PROPOSED
23,055 S.F. BUILDING
PARCEL FF

SITE PLAN

